


DOOR NUMBER	LABEL (FIN.)	SIZE	COMMENTS
1	-	3'-0"x8'-0"	EXT. DOOR W/ TEMP GLASS, 6" W/ UNIT W/ SIDELTS
2	-	NOT USED	
3	-	(2) 3'-0"x6'-8"	EXTERIOR SLIDING DOORS W/ TEMP GLASS
4	-	3'-0"x6'-8"	
5	-	2'-8"x6'-8"	
6	-	1'-6"x6'-8"	
7	-	2'-6"x6'-8"	
8	-	(2) 2'-6"x6'-8"	
9	-	8'-0"x8'-0"	GL GARAGE DOOR
10	1 HR	2'-8"x6'-8"	C LABEL DOOR
11	-	NOT USED	
12	-	(2) 2'-0"x6'-8" GLIDER	


**** IMPACT RESISTANT GLASS DOORS**
DOOR SCHEDULE

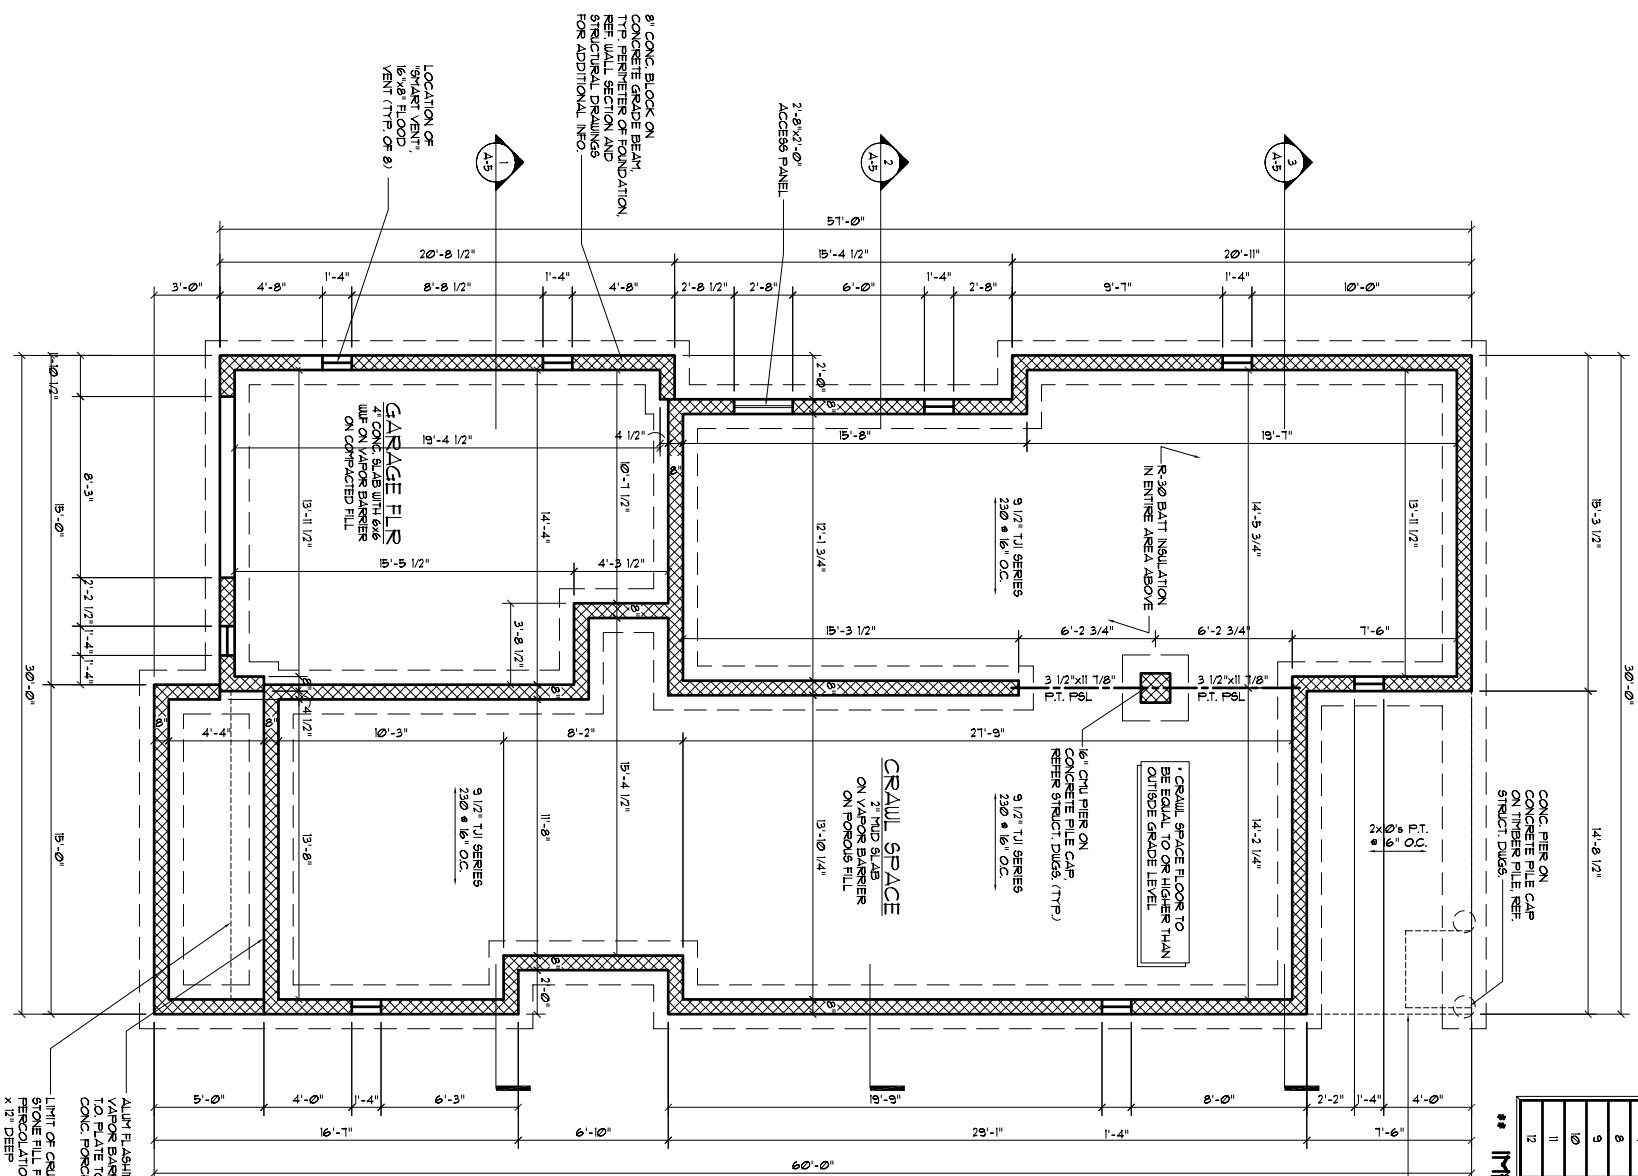

NOTE:
 1. ALL WALLS TO BE 3/4" UP STUDS UNLESS NOTED OTHERWISE
 2. MAXIMUM RISER 8 1/4" MIN. TREAD 9" W/ 1" NOSING
 3. STAIR HANDRAILS ARE TO BE 34" ABOVE TREAD
 4. ALL STAIRWAY HANDRAILS SHALL HAVE A MIN. CROSS SECTION WITH AN OUTSIDE DIAMETER OF AT LEAST 1 1/2" AND NOT GREATER THAN 2 3/8" OR EQUIVALENT
 5. MAINTAIN MIN. HEADROOM OF 80" FROM TREAD NOSE TO ANY OBSTRUCTION ABOVE
 6. ALL SMOKE DETECTORS ARE TO BE INTERCONNECTED W/ BATTERY BACKUP
FOUNDATION PLAN / FIRST FLOOR FRAMING PLAN

FIRST FLOOR PLAN

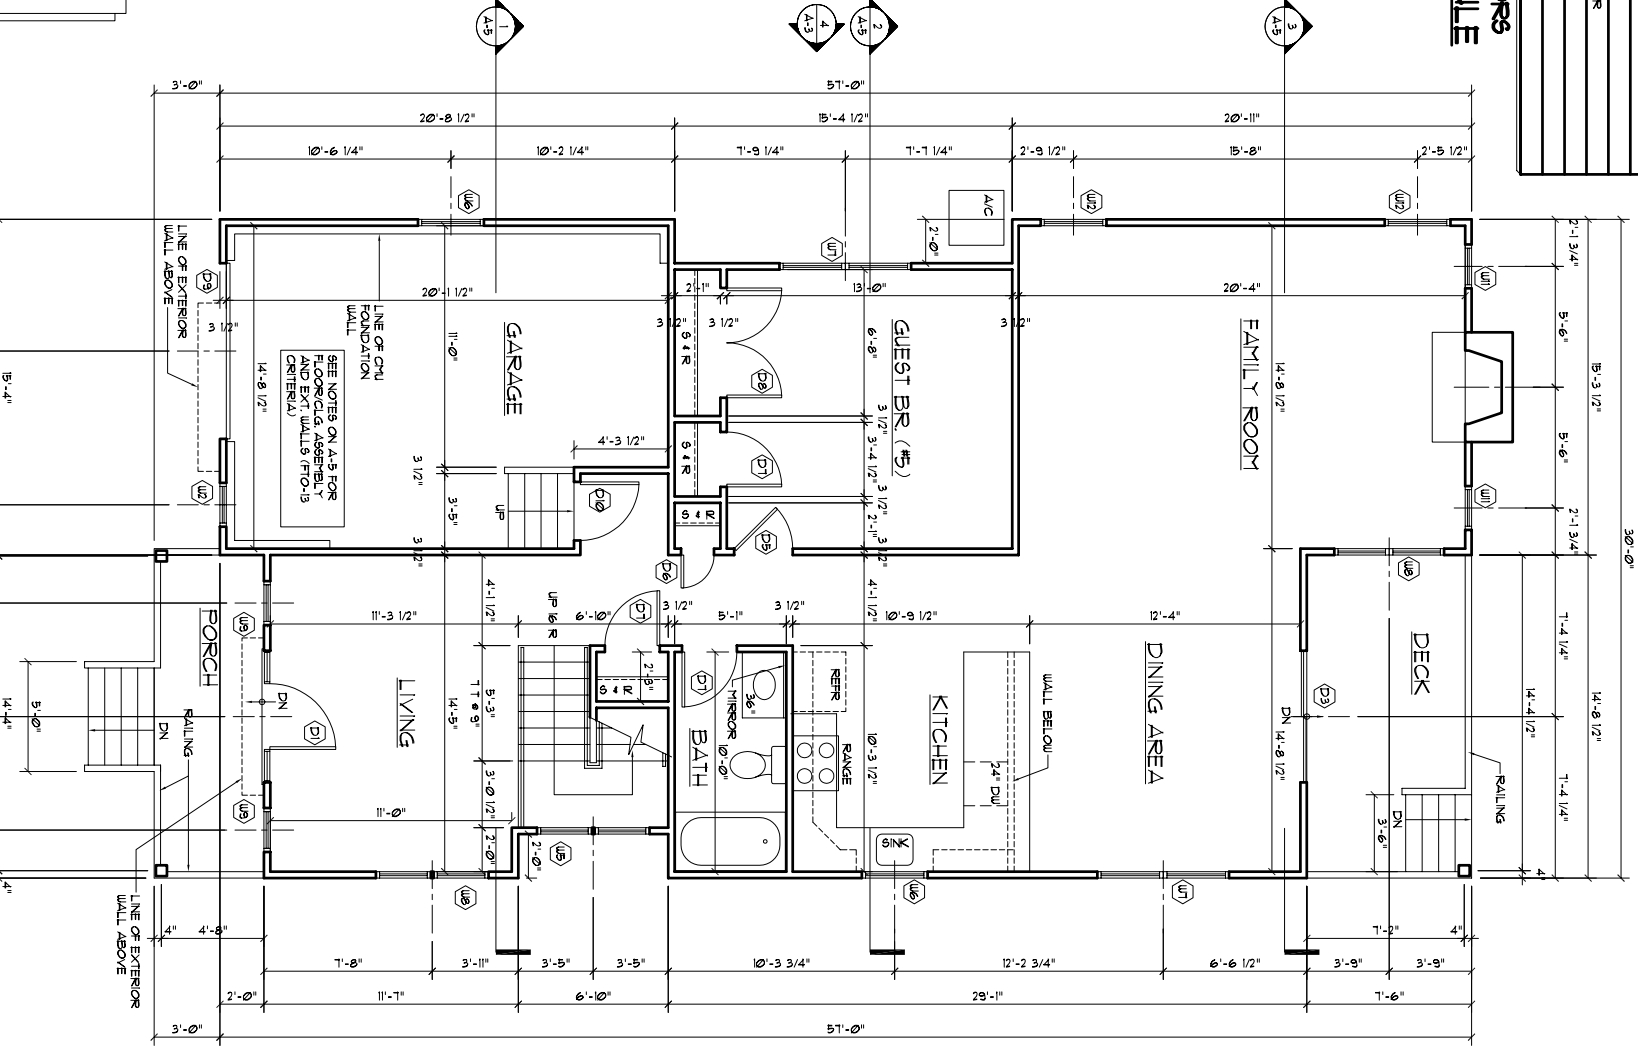

NO.	DATE	REVISIONS

PROPOSED SINGLE FAMILY RESIDENCE
 FOR
M. W. MITCHELL, INC.
 108 E. RAMBLER ROAD WILDWOOD CREST, N.J.

GARRAMONE ARCHITECTS, LLC
 ARCHITECTS / PLANNERS

51 GASKO ROAD
 MAYS LANDING, NJ 08330
 (609) 476-2977
 (609) 476-4425 (FAX)

JG

DATE: 3/16/07	SHEET NO.
PROJ. NO.: 0701	A-1
SCALE: AS NOTED	